


ALTERNATIVE 4 MODIFIED SIGNAL OPTION: FIXED SPAN BRIDGE - 45' FIXED SPAN

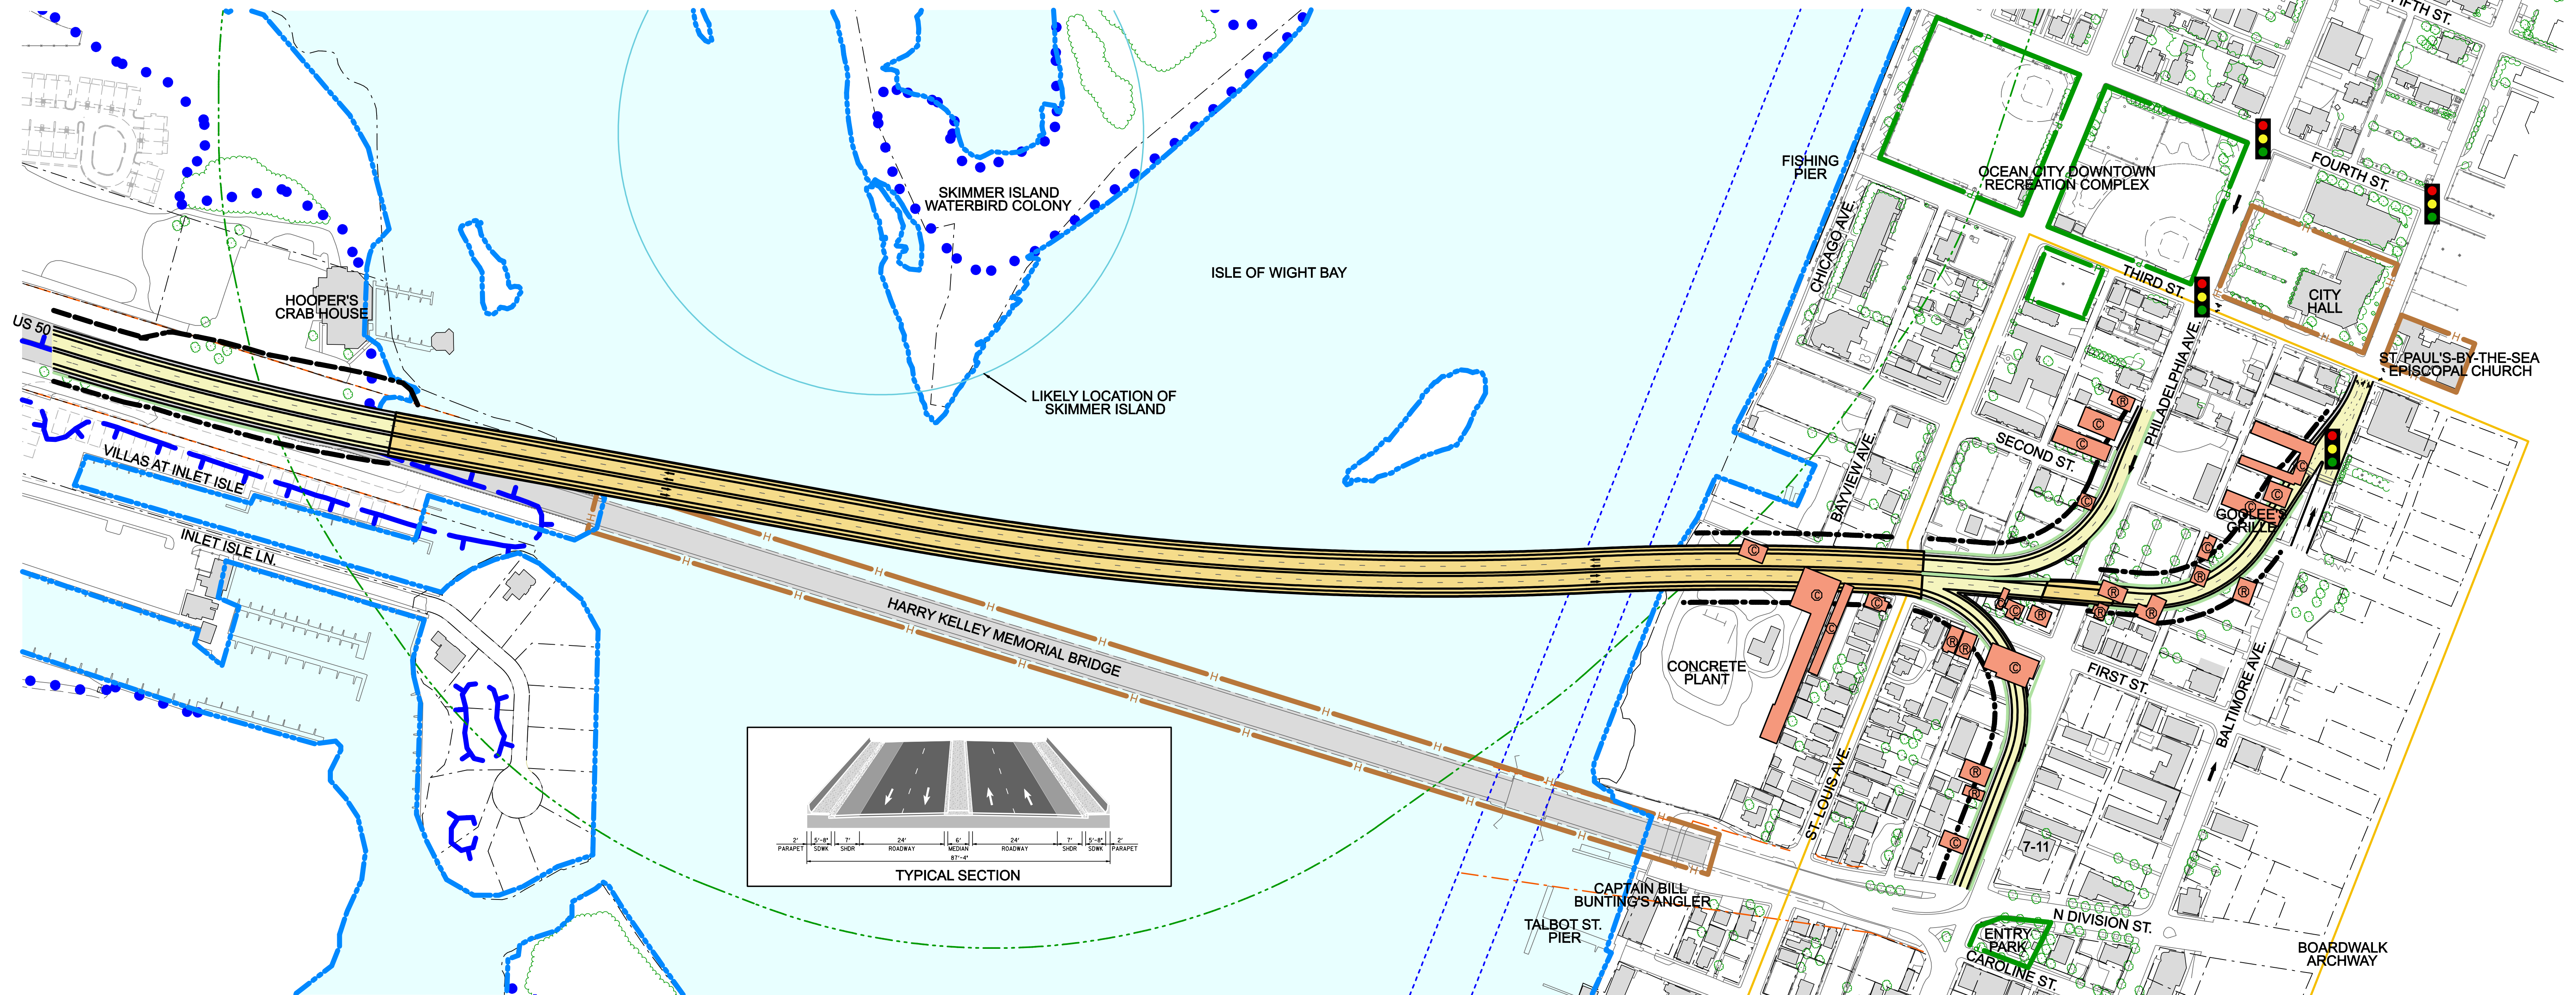

LEGEND

- | | | | | | |
|--|-----------------------|--|------------------------------------|--|----------------------------------|
| | Proposed Roadway | | Potential Residential Displacement | | Park Boundary |
| | Proposed Bridge | | Potential Commercial Displacement | | National Register Eligible |
| | Proposed Drawbridge | | Property Line | | Waterbird Colony Protection Zone |
| | Proposed Right of Way | | FEMA 100 Year Floodplain | | Navigational Channel |
| | Existing Right of Way | | Wetland | | Ocean City Survey District |
| | Retaining Wall | | Waters of the U.S. | | Proposed Signal |

US 50 CROSSING STUDY ALTERNATIVE 4 MODIFIED SIGNAL OPTION

MARYLAND DEPARTMENT OF TRANSPORTATION
STATE HIGHWAY ADMINISTRATION
PROJECT PLANNING DIVISION
SCALE: 1"=150'

BACKGROUND MAPPING SOURCE
MD SHA
DECEMBER 2005

OCTOBER 2009